


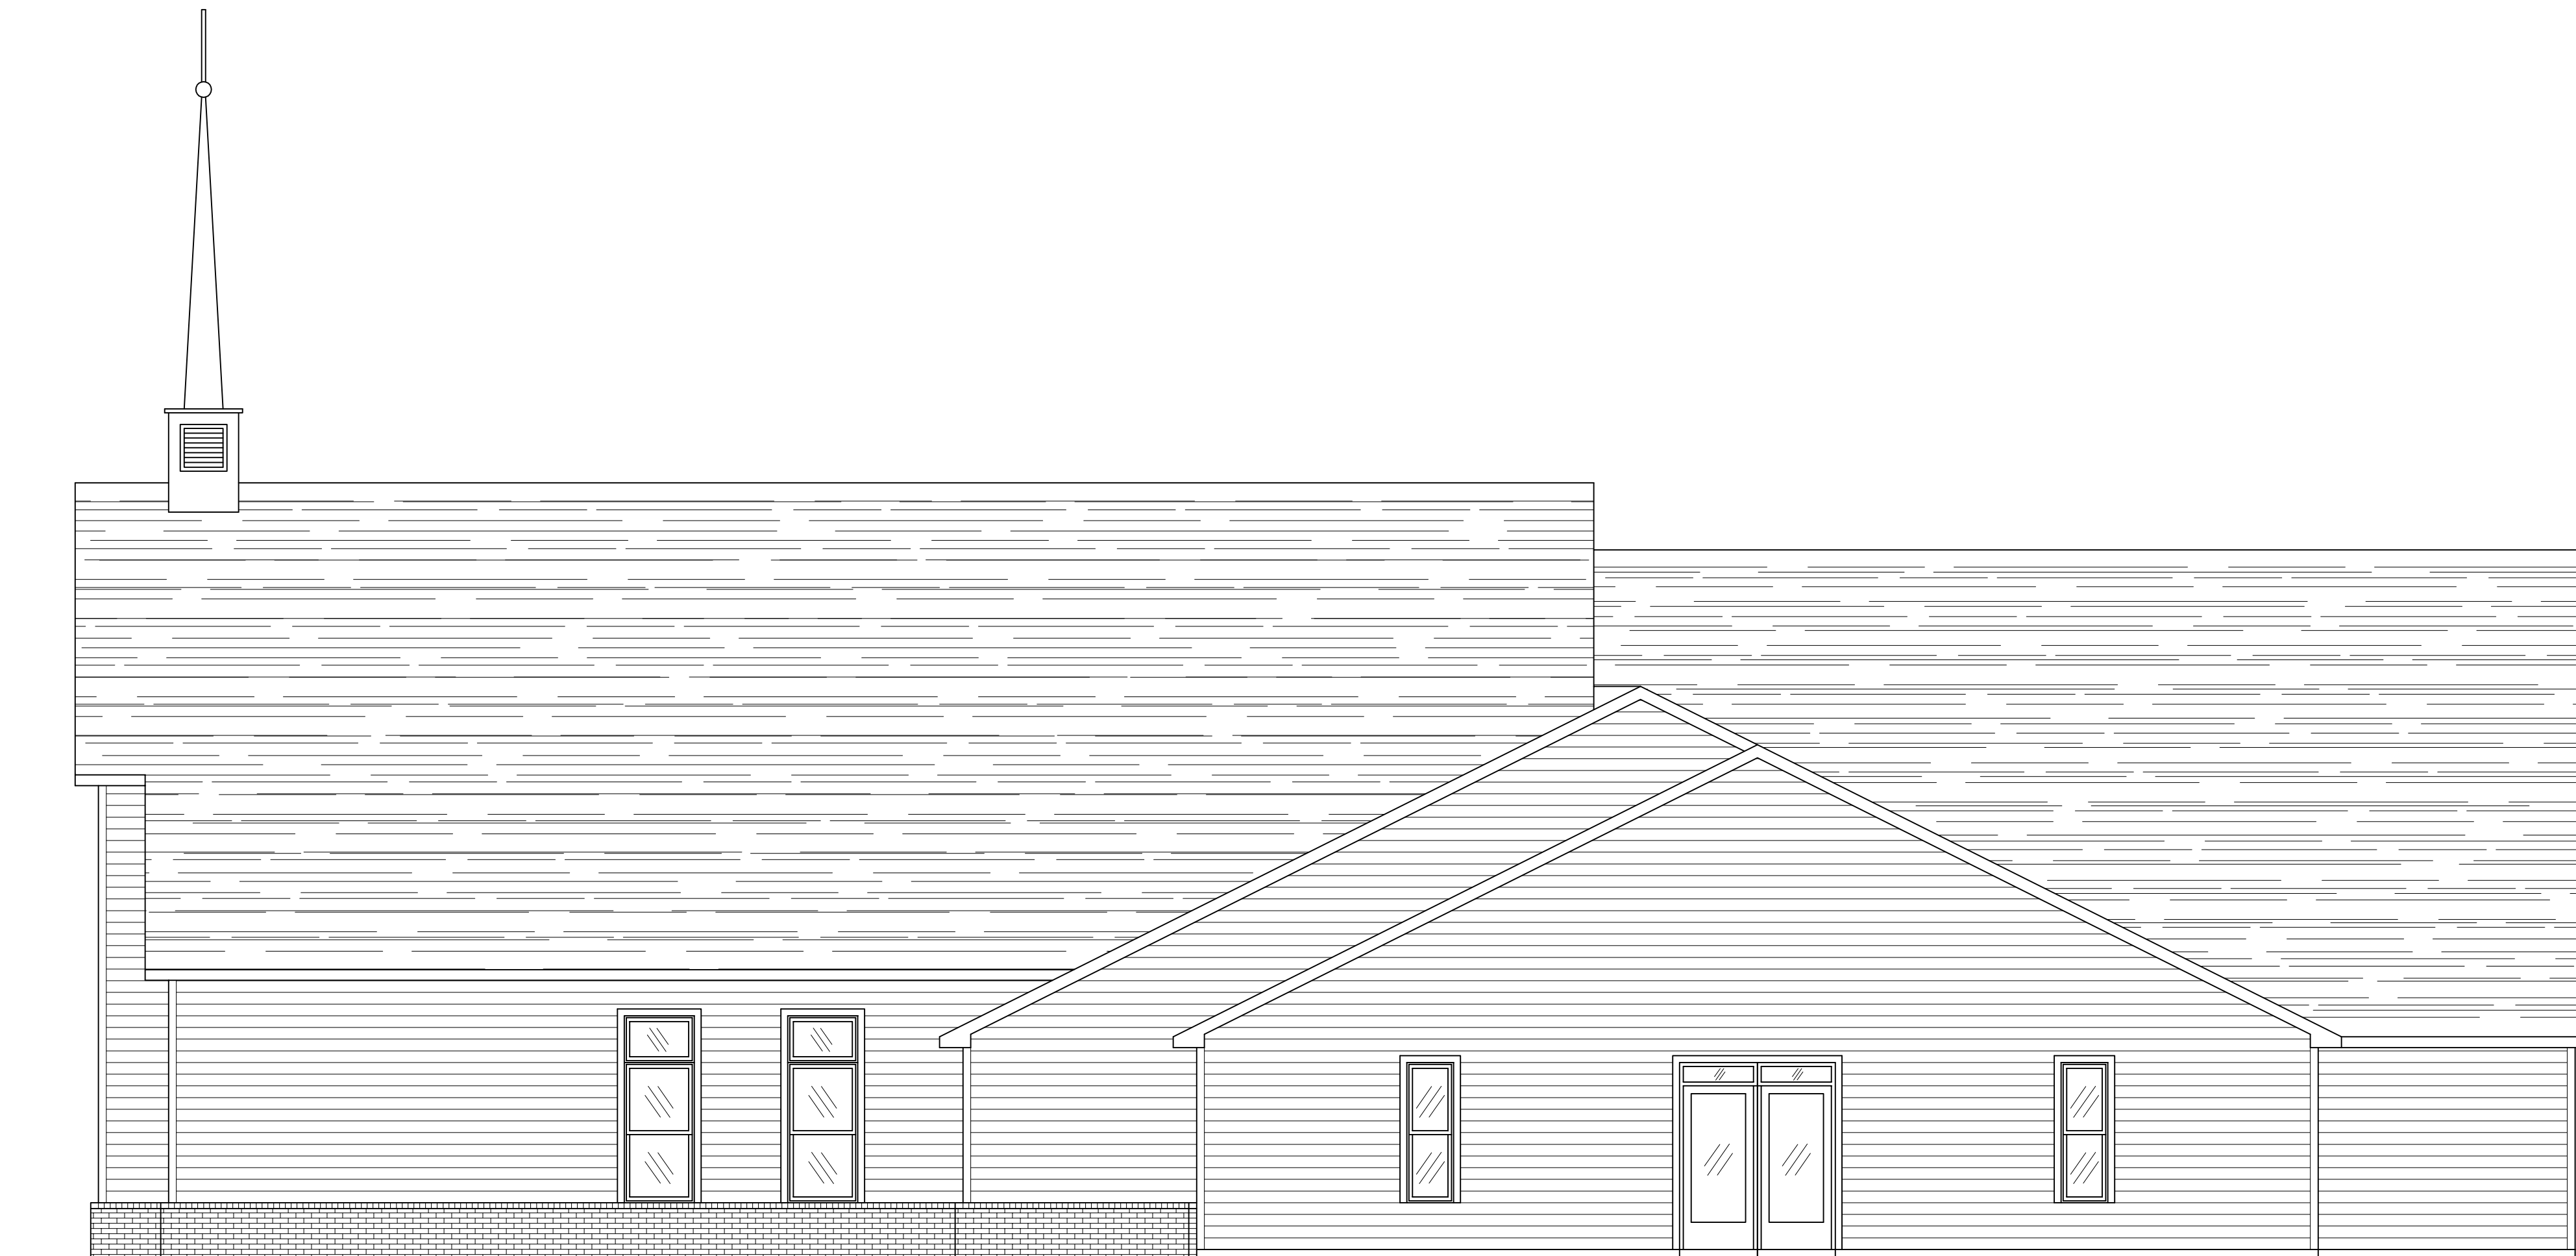

"PIEDMONT FIBERGLASS" STEEPLE
 AMBASSADOR, MODEL D1 WITH #105 STANDARD
 PANEL (SHOWN)
 UNIT WEIGHT = 250 LBS.
 SEE MANUFACTURER'S SPEC.'S FOR MORE OPTIONS.
 (OR EQUIVALENT)

SOUTHWEST ELEVATION



NORTHEAST ELEVATION

NO. DATE REVISIONS:

PROJECT: **PROVIDENCE FORGE
 PRESBYTERIAN CHURCH**

DRAWN BY: **MARK MOON**
 LANEXA, VA 23089
 804-366-2643

TITLE: **ELEVATIONS**

SCALE: **3/16" = 1'-0"**

ADDRESS: **POCAHONTAS TRAIL, PROVIDENCE FORGE, VIRGINIA**

DATE: **4/27/17**