



NORTHEAST ELEVATION

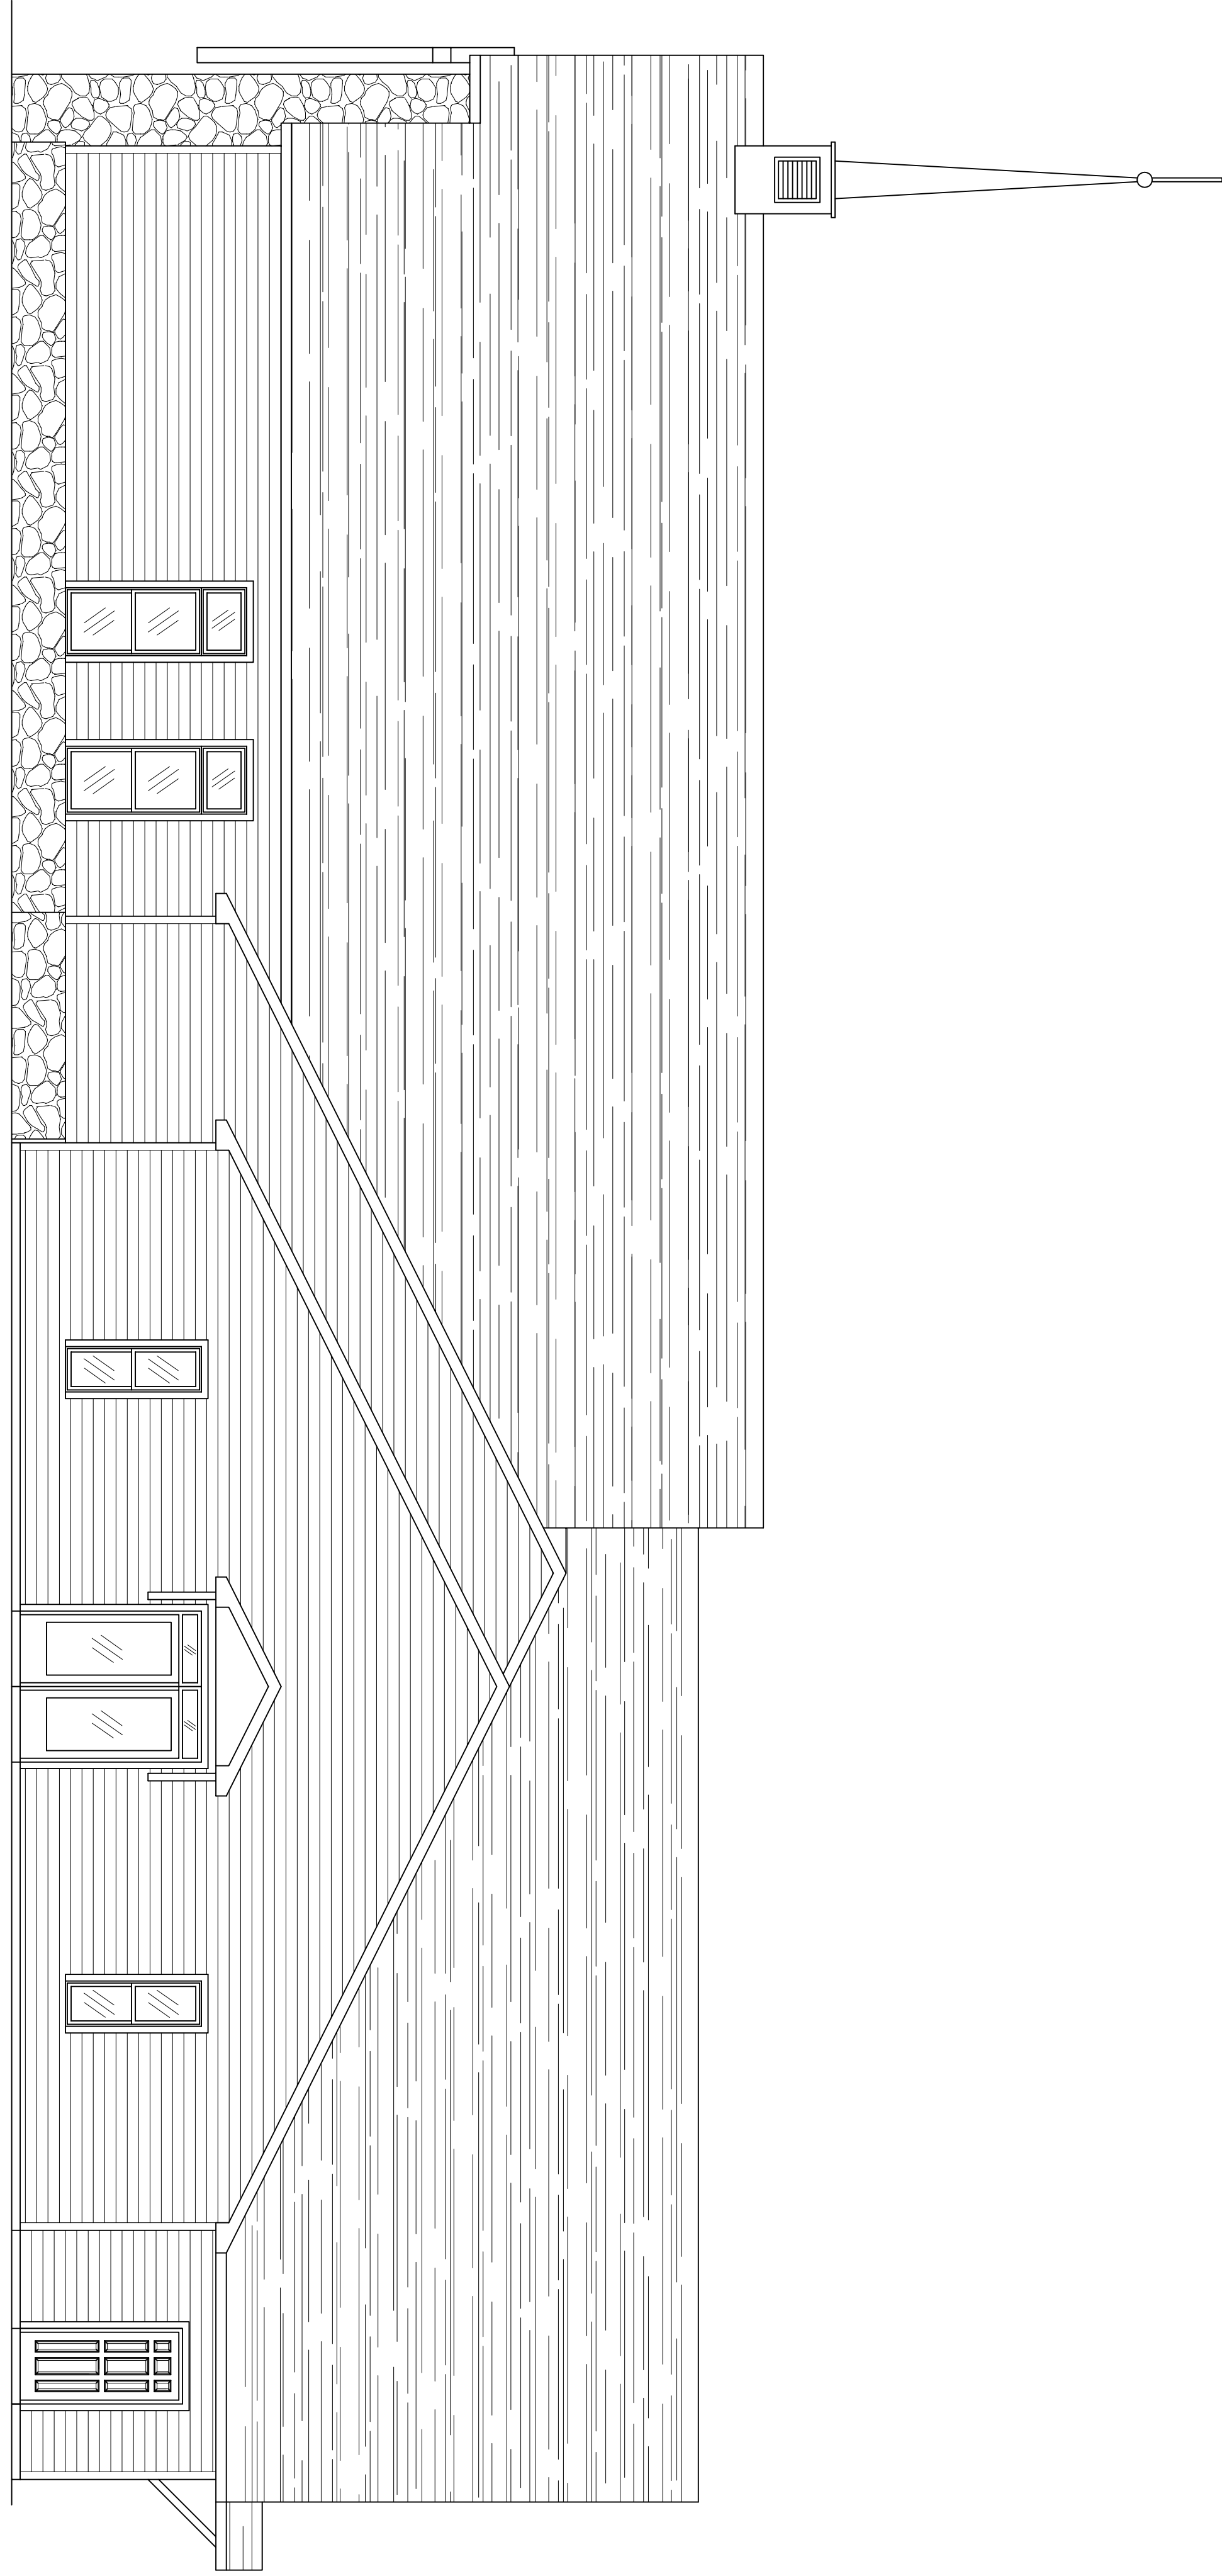

SOUTHWEST ELEVATION

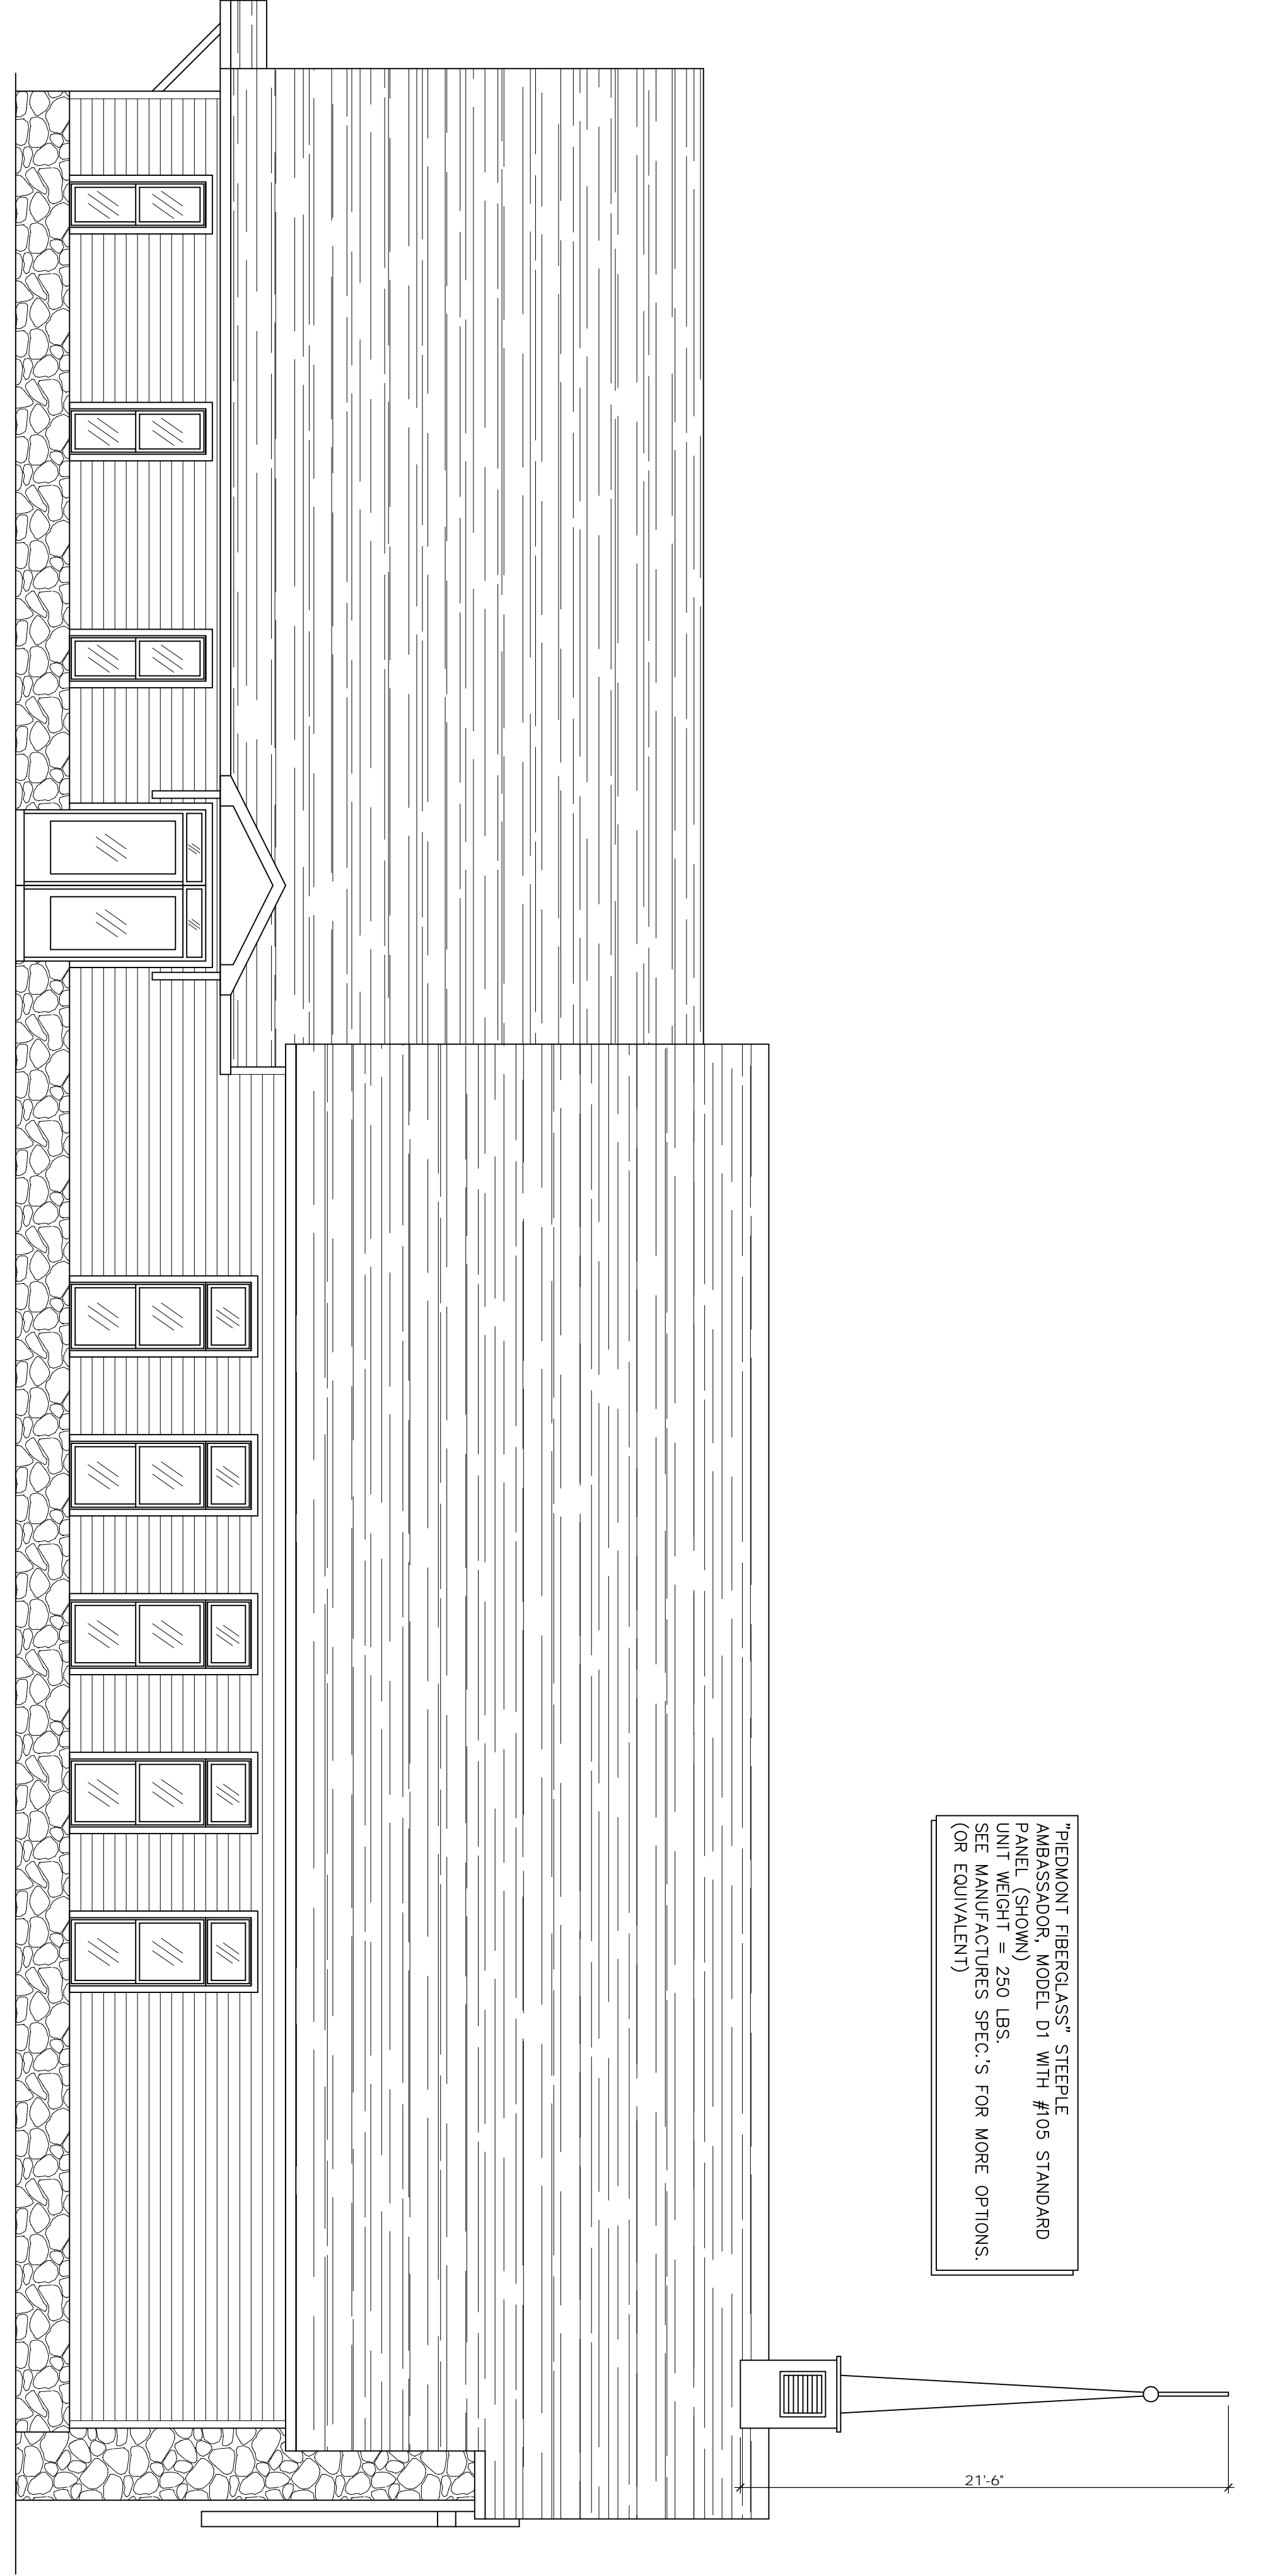

"PRINCENT FIBERGLASS" STEEL
 AMBASSADOR MODEL U1 WITH #105 STANDARD
 PANEL (SHOWN)
 UNIT WEIGHT = 250 LBS.
 SEE MANUFACTURER'S SPEC.'S FOR MORE OPTIONS.
 (OR EQUIVALENT)

TITLE: ELEVATIONS	DRAWN BY: MARK MOON LANEXA, VA 23089 804-366-2643	PROJECT: PROVIDENCE FORGE PRESBYTERIAN CHURCH	NO.	DATE:	REVISIONS:
SCALE: 3/16" = 1'-0"	DATE: 9/11/17	ADDRESS: POCAHONTAS TRAIL, PROVIDENCE FORGE, VIRGINIA			