


SOUTHEAST ELEVATION

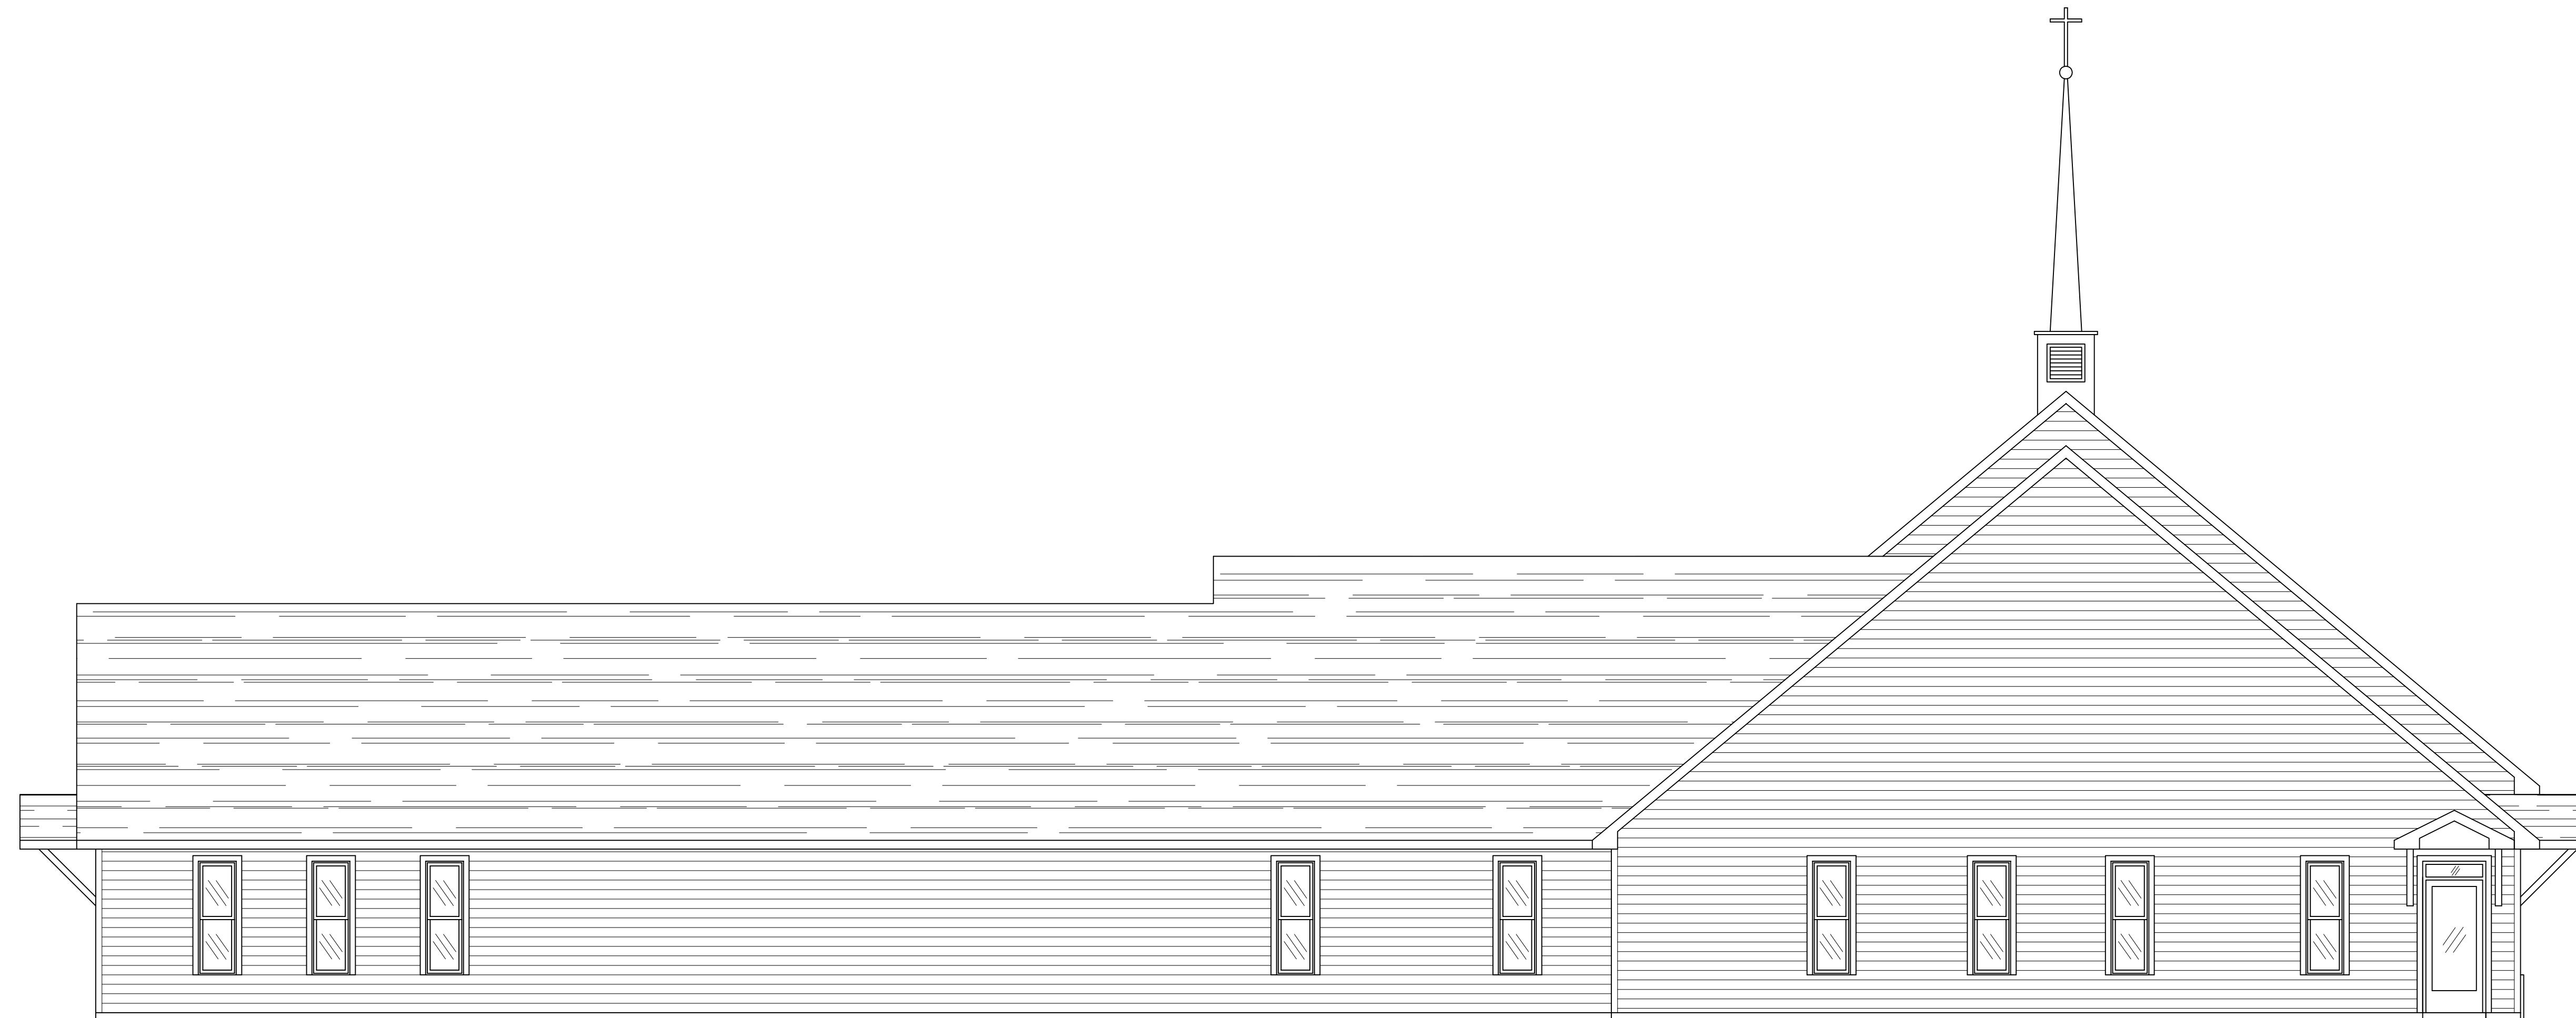

NORTHWEST ELEVATION

PROJECT:		<b>PROVIDENCE FORGE PRESBYTERIAN CHURCH</b>	
DRAWN BY:		MARK MOON LANEXA, VA 23089 804-366-2643	
TITLE:		ELEVATIONS	
SCALE:		3/16" = 1'-0"	
DATE:		9/11/17	
ADDRESS:		POCAHONTAS TRAIL, PROVIDENCE FORGE, VIRGINIA	
NO.	DATE:	REVISIONS:	